




1 SOUTH-EAST SECTION 25
SCALE: 3/32" = 1'-0" A1.1/A3.1.6

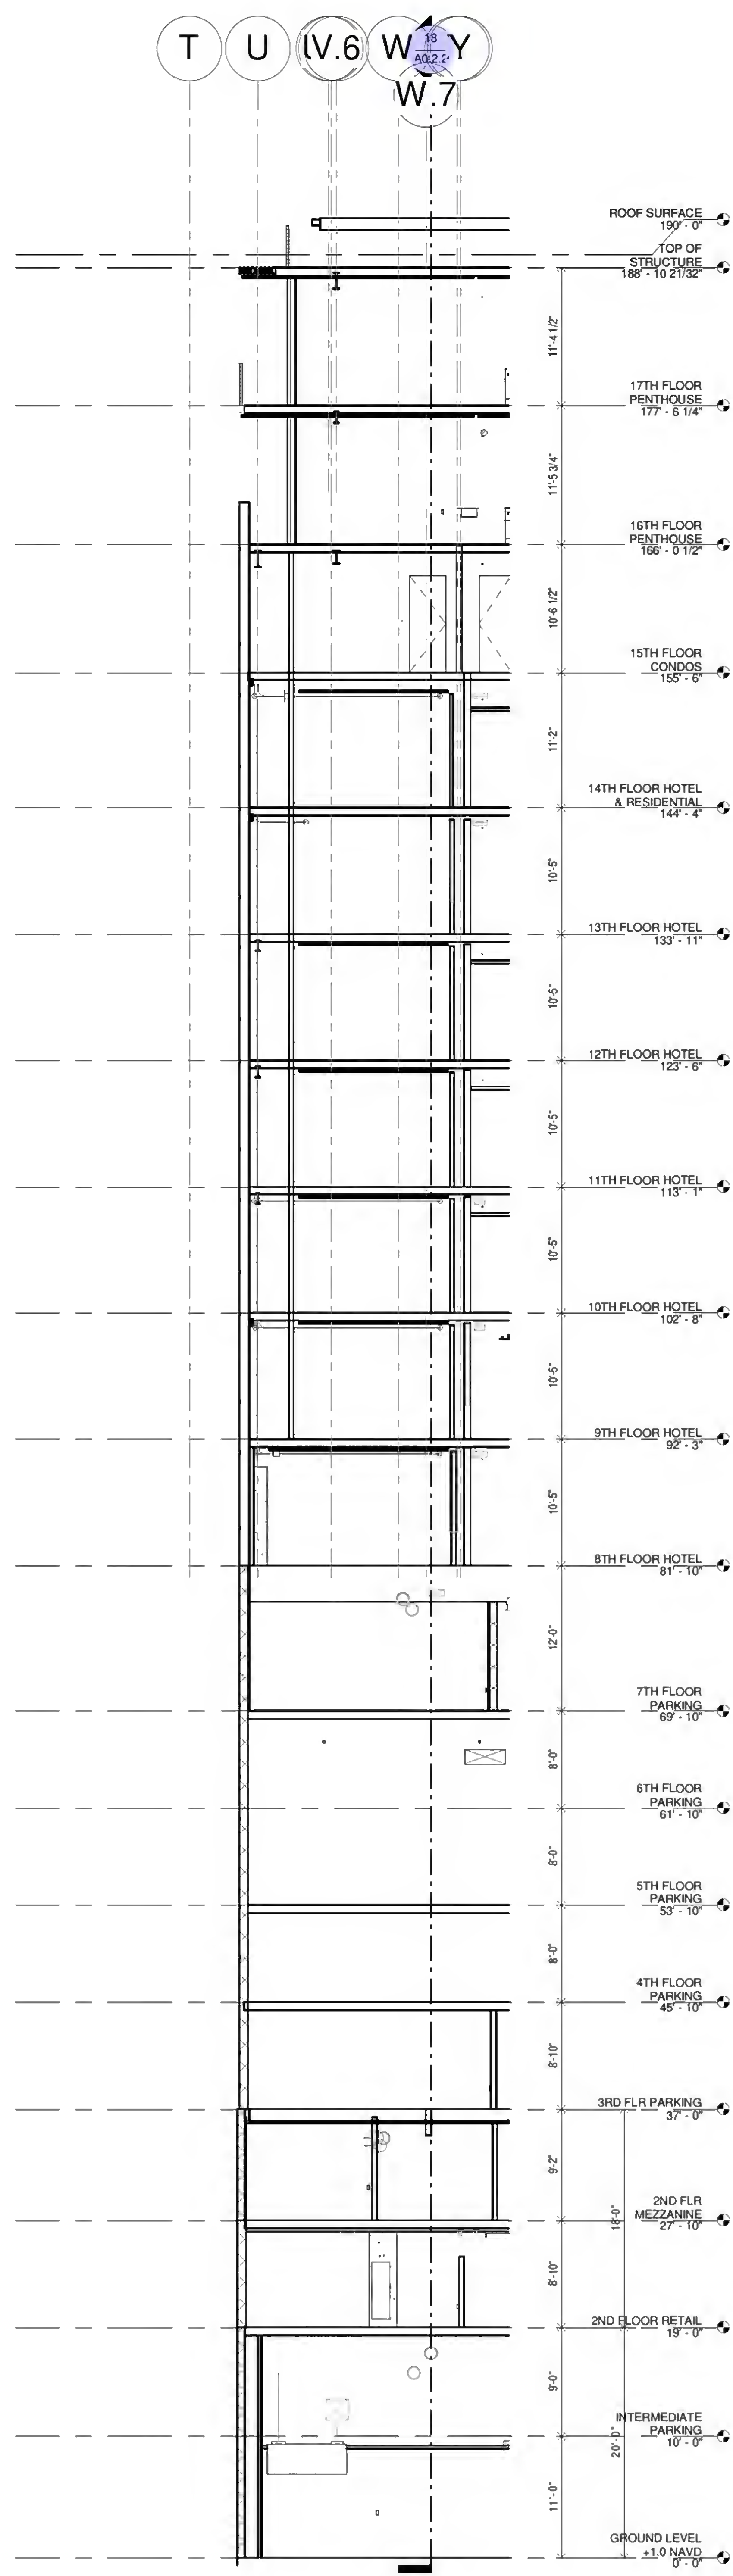


2 SOUTH-EAST SECTION 26
SCALE: 3/32" = 1'-0" A1.1/A3.1.6

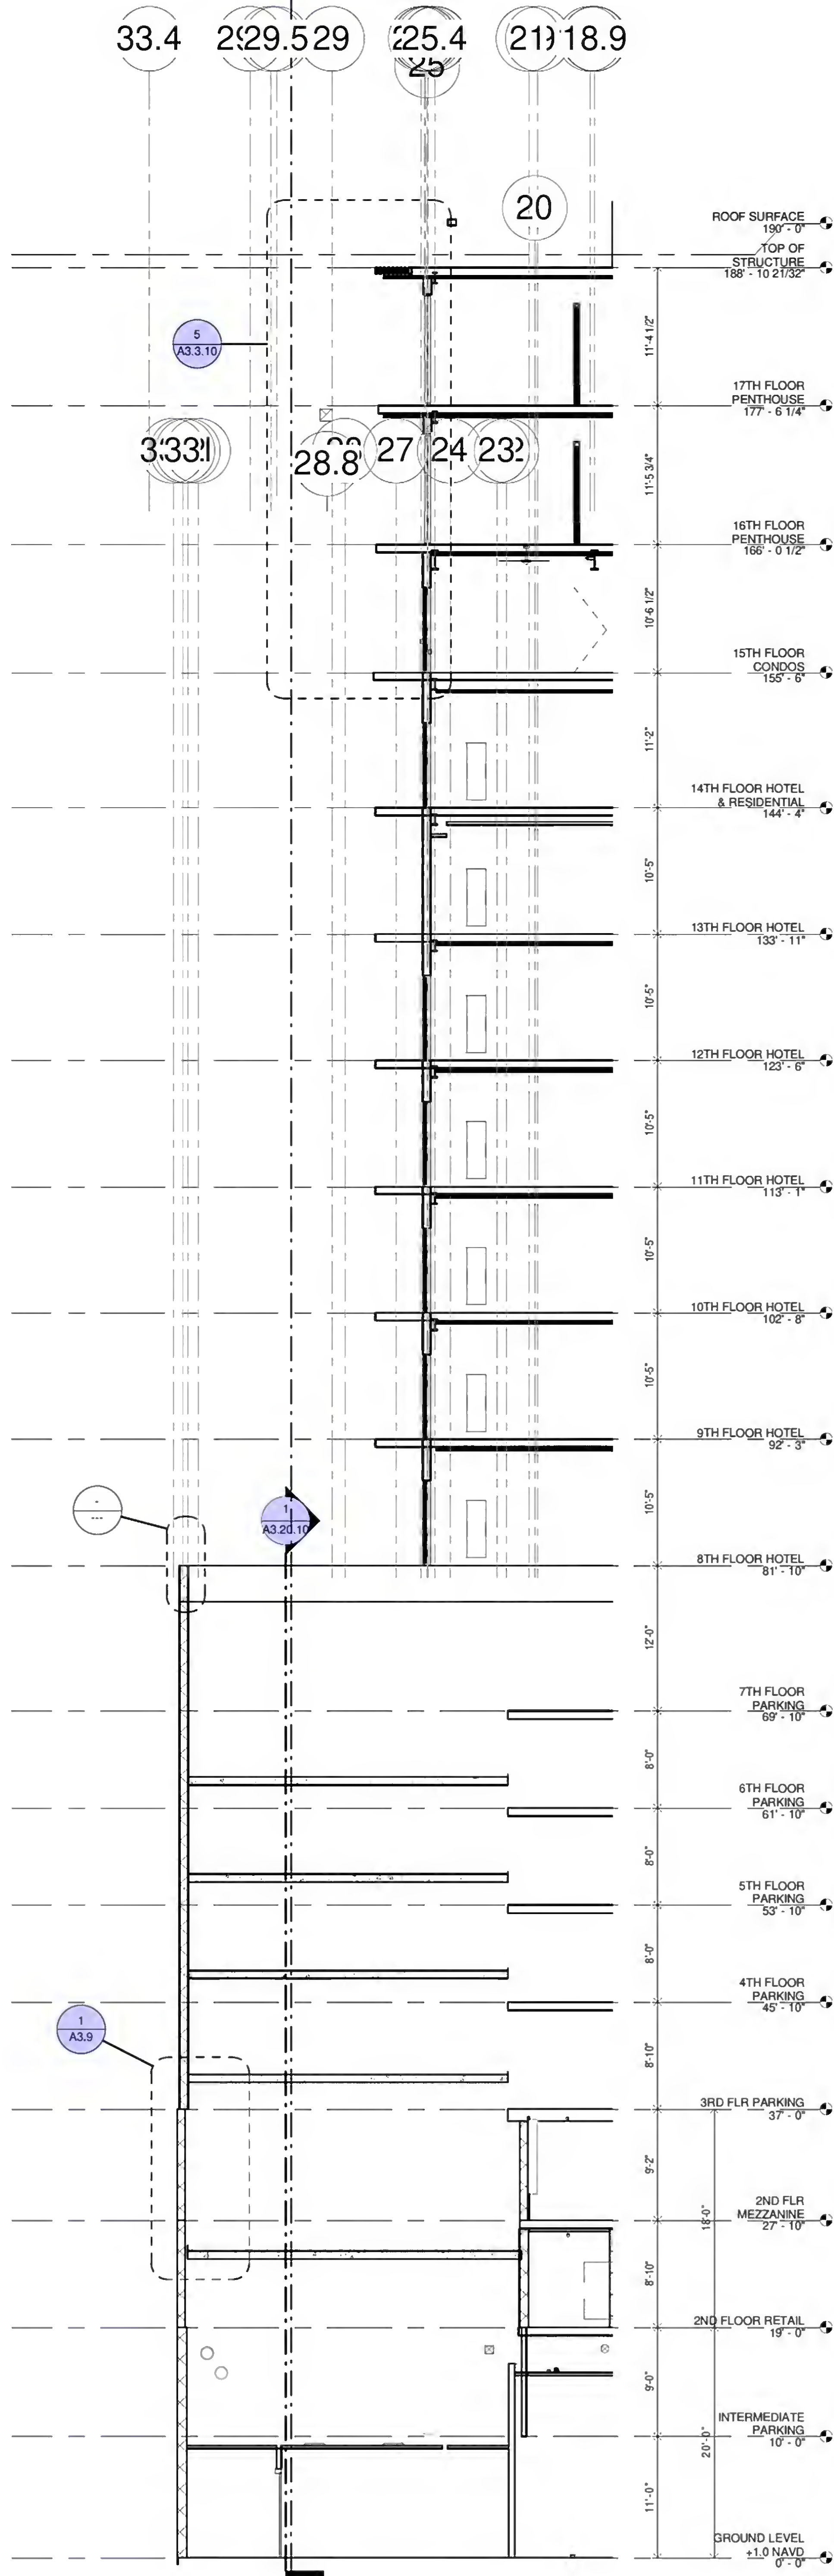

3 SOUTH SECTION 27
SCALE: 3/32" = 1'-0" A1.1/A3.1.6

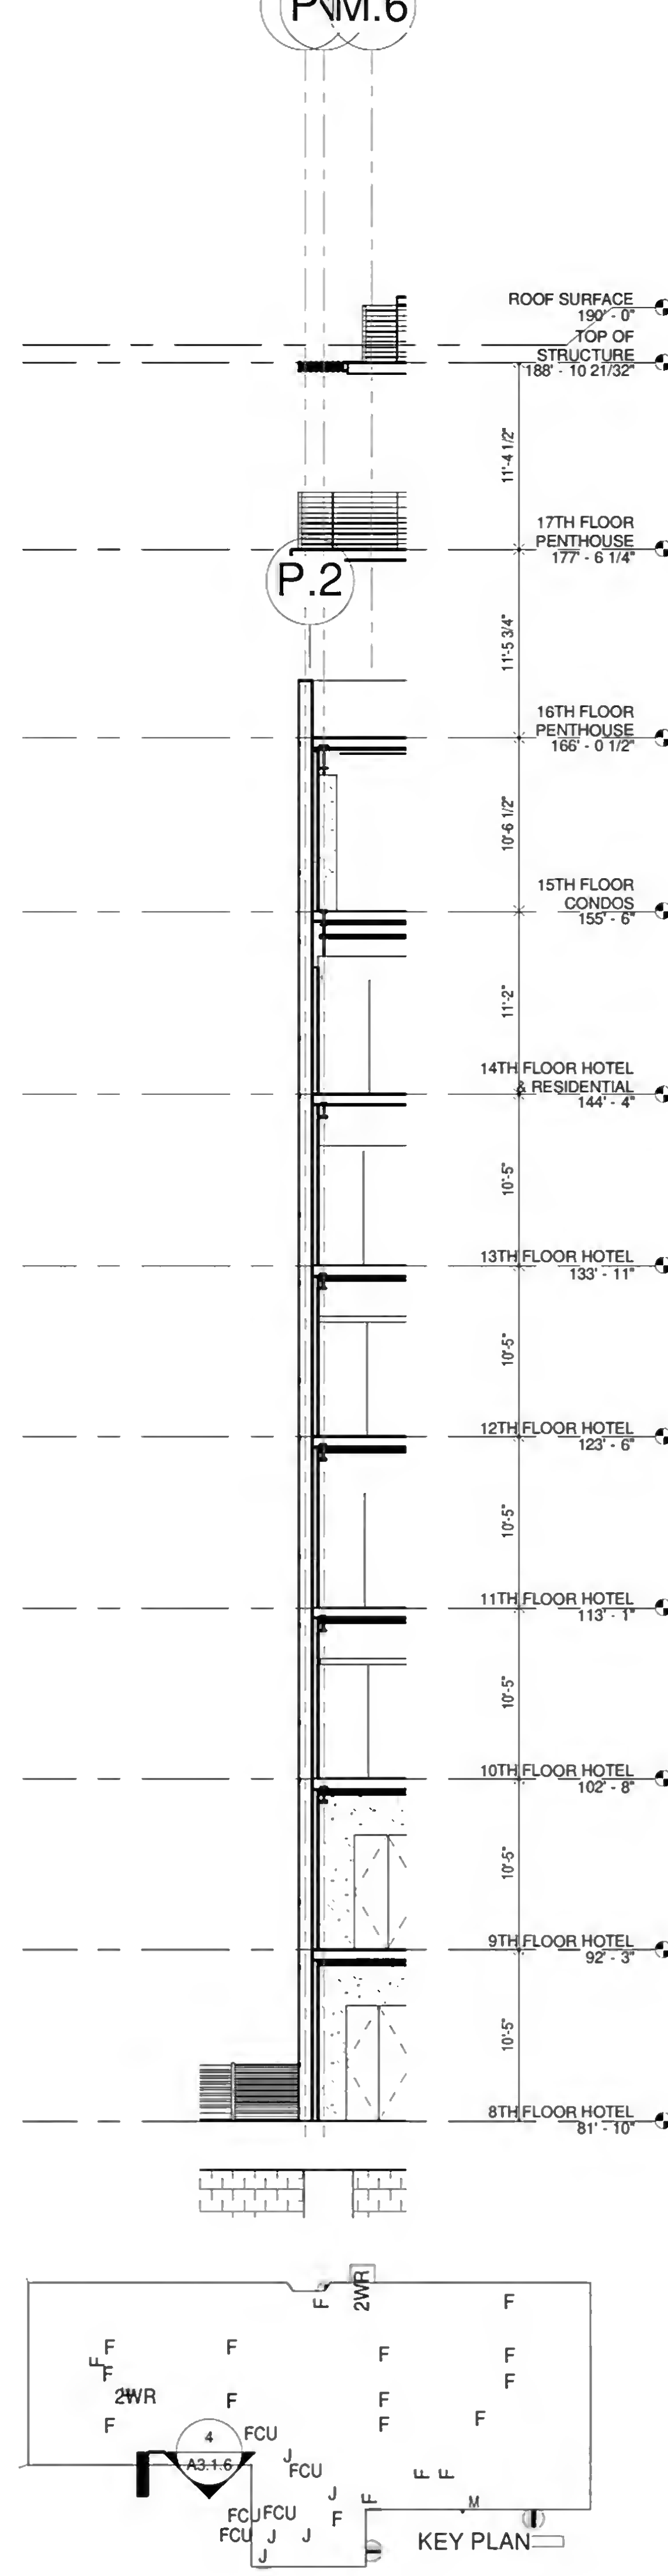

4 SOUTH-WEST SECTION 28
SCALE: 3/32" = 1'-0" A1.7/A3.1.6

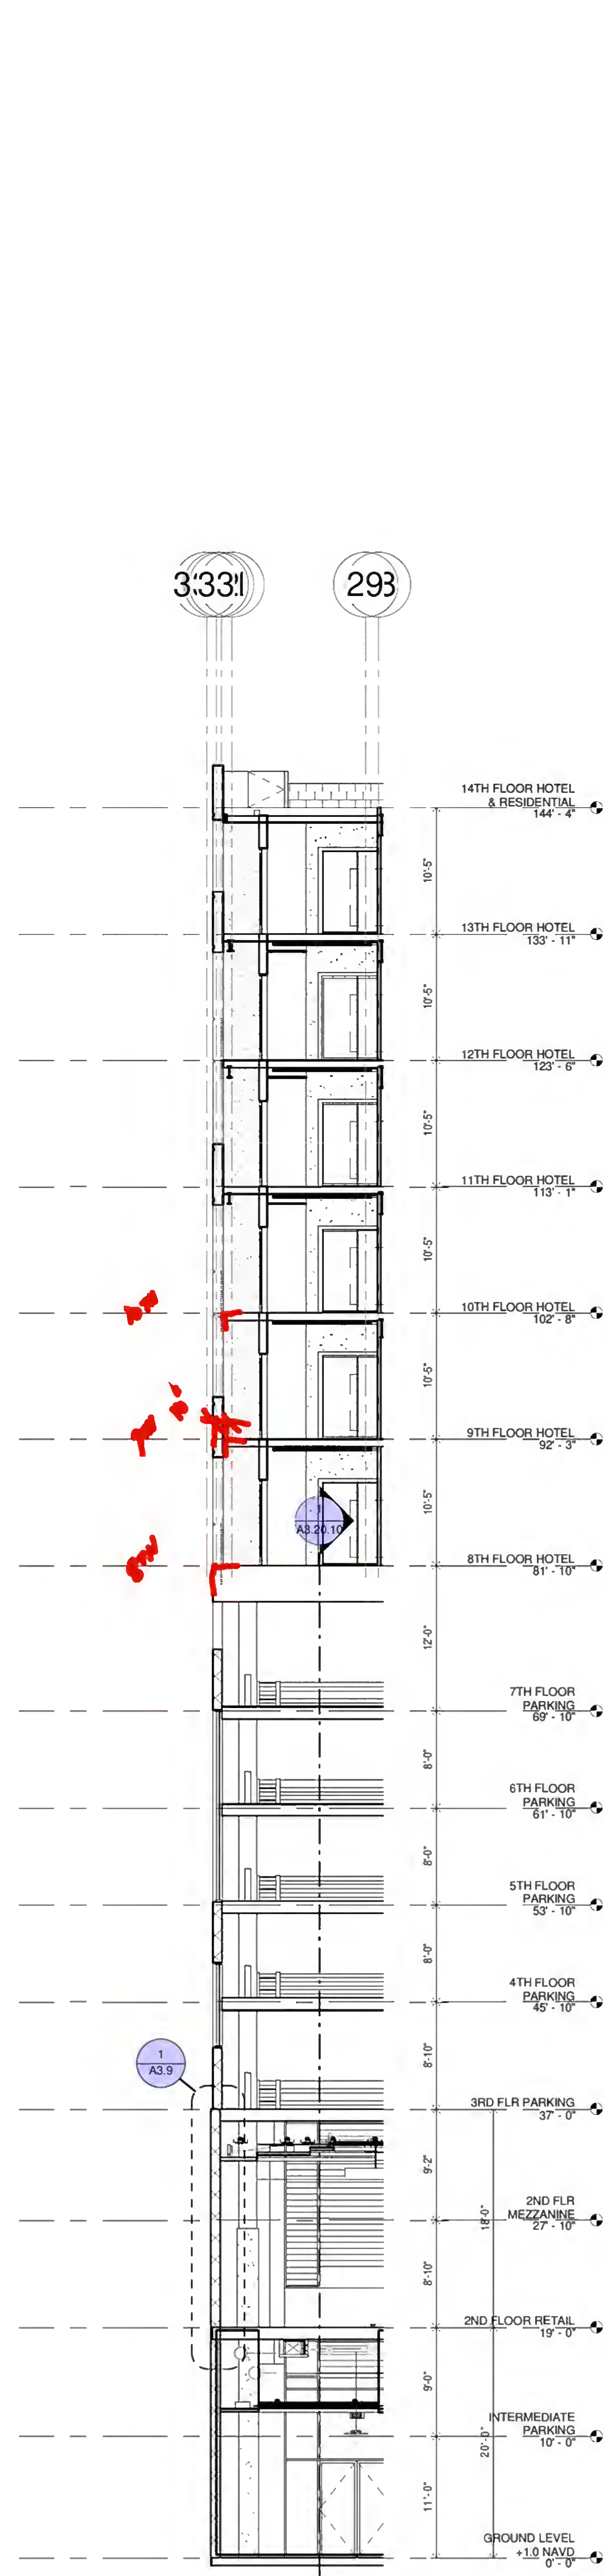

5 SOUTH SECTION 29
SCALE: 3/32" = 1'-0" A1.1/A3.1.6

HARD ROCK HOTEL
1031 CANAL STREET
NEW ORLEANS, LOUISIANA

REVISION #	DATE	DESCRIPTION
1	3/22/2019	ISSUED FOR PERMIT
2		
3		
4		
5		
6		
7		
8		

EXTERIOR WALL
SECTIONS

PROJECT#: 1709
PHASE: CD
TEAM: Author
CHECKER: Checker
SCALE: AS NOTED
ISSUED: 2/1/2019
SHEET#:

A3.1.6